


AIRCRAFT PARKING CHART - ICAO

TWR 123.250
GROUND 118.100

KRAKÓW / Balice

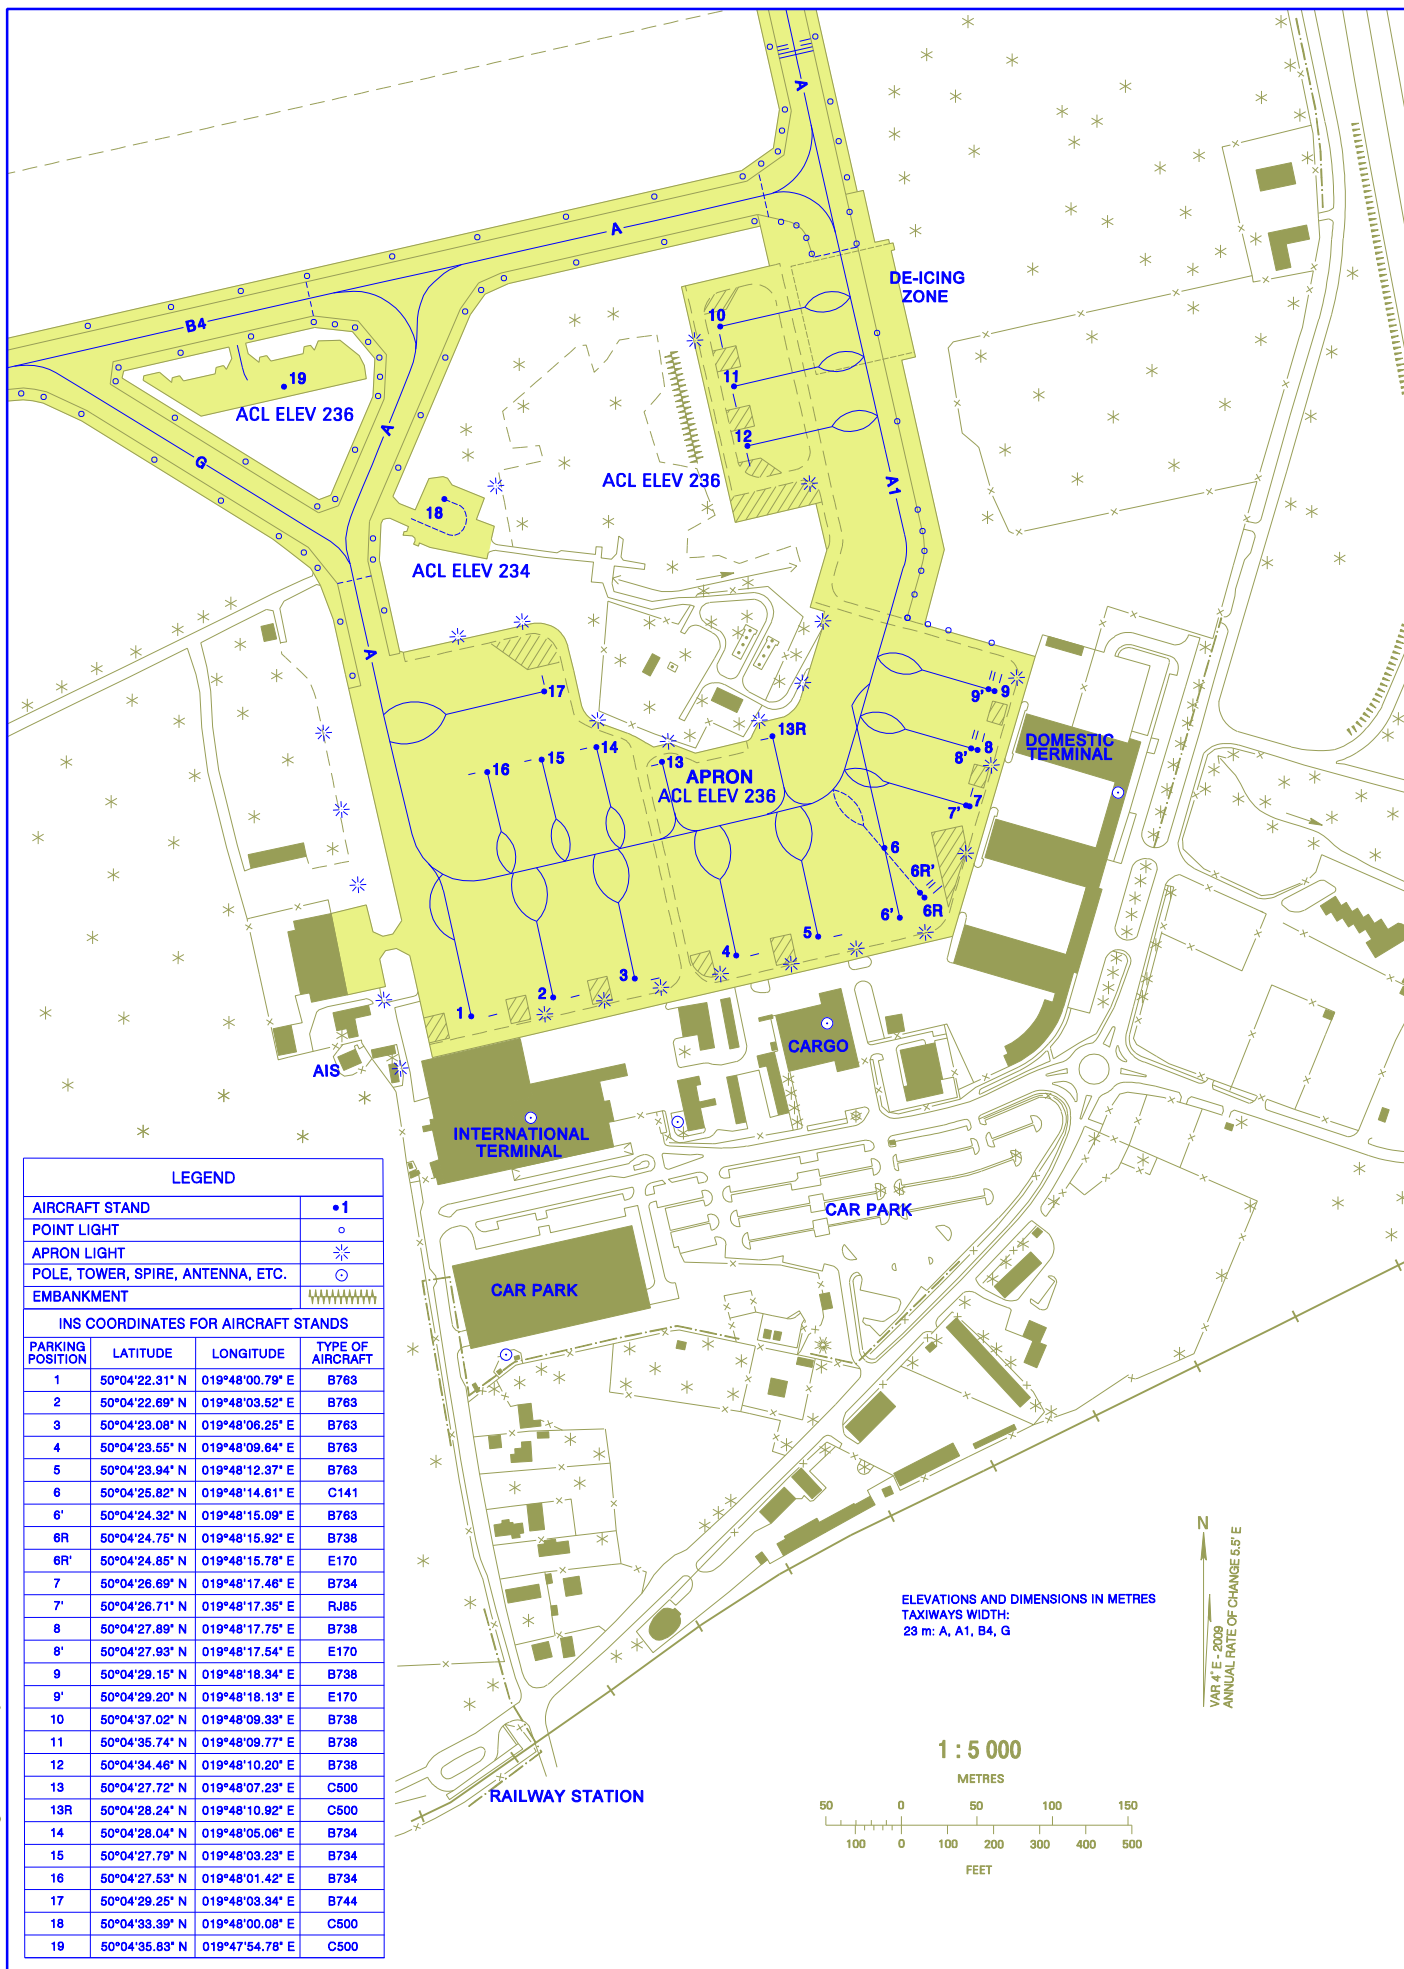


LEGEND	
AIRCRAFT STAND	•1
POINT LIGHT	○
APRON LIGHT	⊙
POLE, TOWER, SPIRE, ANTENNA, ETC.	⊙
EMBANKMENT	▬▬▬▬▬▬

INS COORDINATES FOR AIRCRAFT STANDS			
PARKING POSITION	LATITUDE	LONGITUDE	TYPE OF AIRCRAFT
1	50°04'22.31" N	019°48'00.79" E	B763
2	50°04'22.69" N	019°48'03.52" E	B763
3	50°04'23.08" N	019°48'06.25" E	B763
4	50°04'23.55" N	019°48'09.64" E	B763
5	50°04'23.94" N	019°48'12.37" E	B763
6	50°04'25.82" N	019°48'14.61" E	C141
6'	50°04'24.32" N	019°48'15.09" E	B763
6R	50°04'24.75" N	019°48'15.92" E	B738
6R'	50°04'24.85" N	019°48'15.78" E	E170
7	50°04'26.69" N	019°48'17.46" E	B734
7'	50°04'26.71" N	019°48'17.35" E	RJ85
8	50°04'27.89" N	019°48'17.75" E	B738
8'	50°04'27.93" N	019°48'17.54" E	E170
9	50°04'29.15" N	019°48'18.34" E	B738
9'	50°04'29.20" N	019°48'18.13" E	E170
10	50°04'37.02" N	019°48'08.33" E	B738
11	50°04'35.74" N	019°48'09.77" E	B738
12	50°04'34.46" N	019°48'10.20" E	B738
13	50°04'27.72" N	019°48'07.23" E	C500
13R	50°04'28.24" N	019°48'10.92" E	C500
14	50°04'28.04" N	019°48'05.06" E	B734
15	50°04'27.79" N	019°48'03.23" E	B734
16	50°04'27.53" N	019°48'01.42" E	B734
17	50°04'29.25" N	019°48'03.34" E	B744
18	50°04'33.39" N	019°48'00.08" E	C500
19	50°04'35.83" N	019°47'54.78" E	C500

ELEVATIONS AND DIMENSIONS IN METRES
TAXIWAYS WIDTH:
23 m: A, A1, B4, G

N
VAR 4° E - 2009
ANNUAL RATE OF CHANGE 5.5° E

1 : 5 000

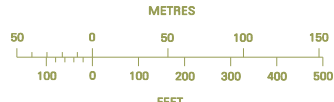

Zam. 4390 nakł. 600 egz. Date of survey 20.04.2011